




S ✓

SUMMERSNOW

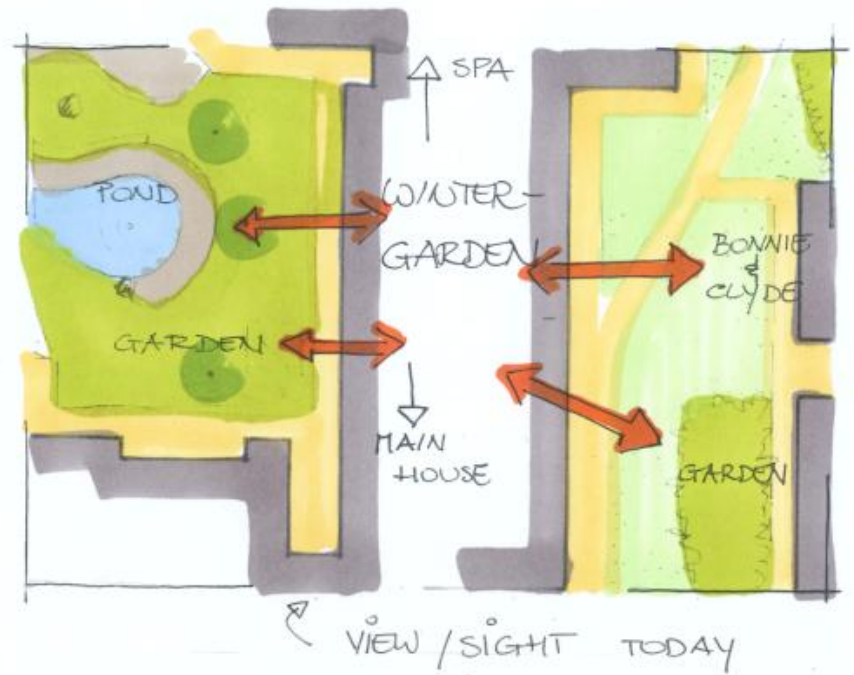

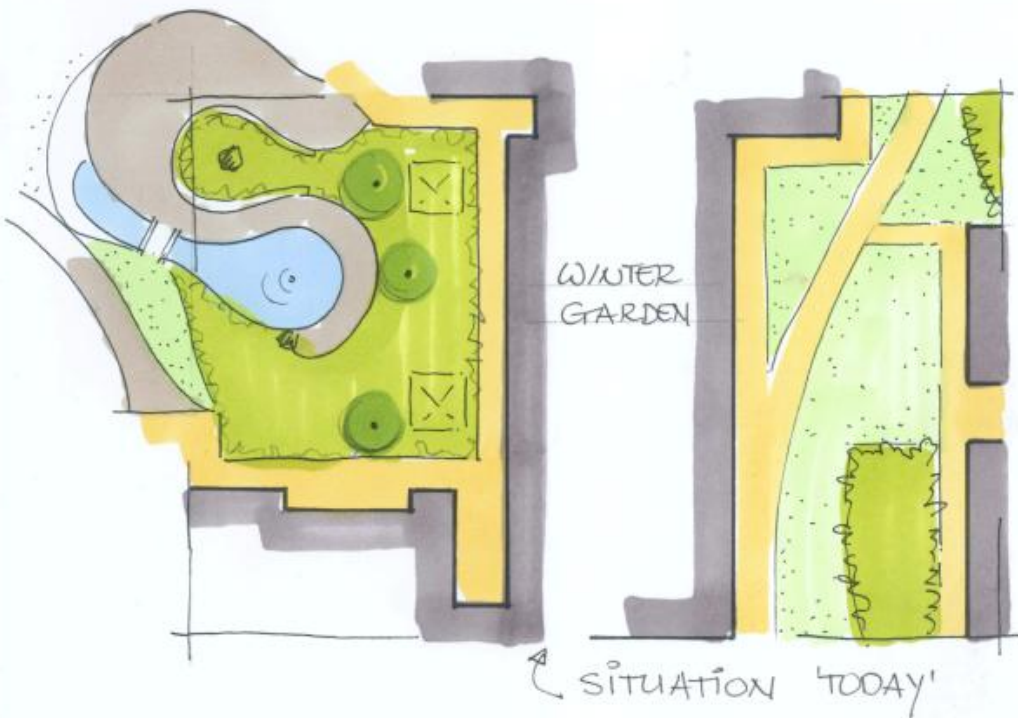

CONNECTION OUTSIDE ↔ IN

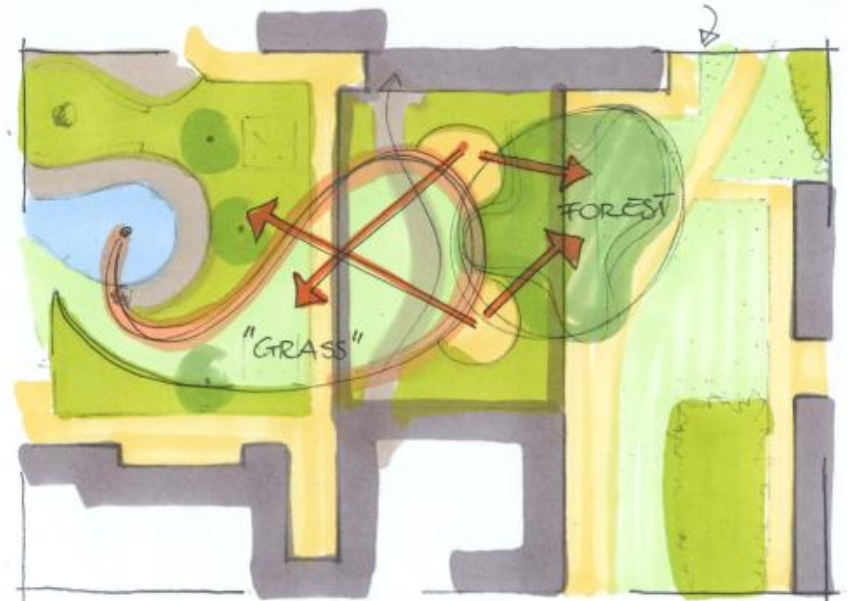

WISHES & VISION

WISHES ;

Garden in Wintertime
Green and flowering
Walls covered (stone/green)
2 Terraces for 3-4 persons

Spa 'garden',
Friends & Family
Use of natural material
Waterfall, tv


VISION ;

Connecting
Garden/Park feeling
Material use from garden
Leisure, Lounge
Green, colour, light

Inside → Out and Outside → In
NOT a flowershop
Stones, wood, small walls
sitting IN the garden
Plants, flowers and 'daylight'




"SUMMERSNOW" OUTSIDE - IN

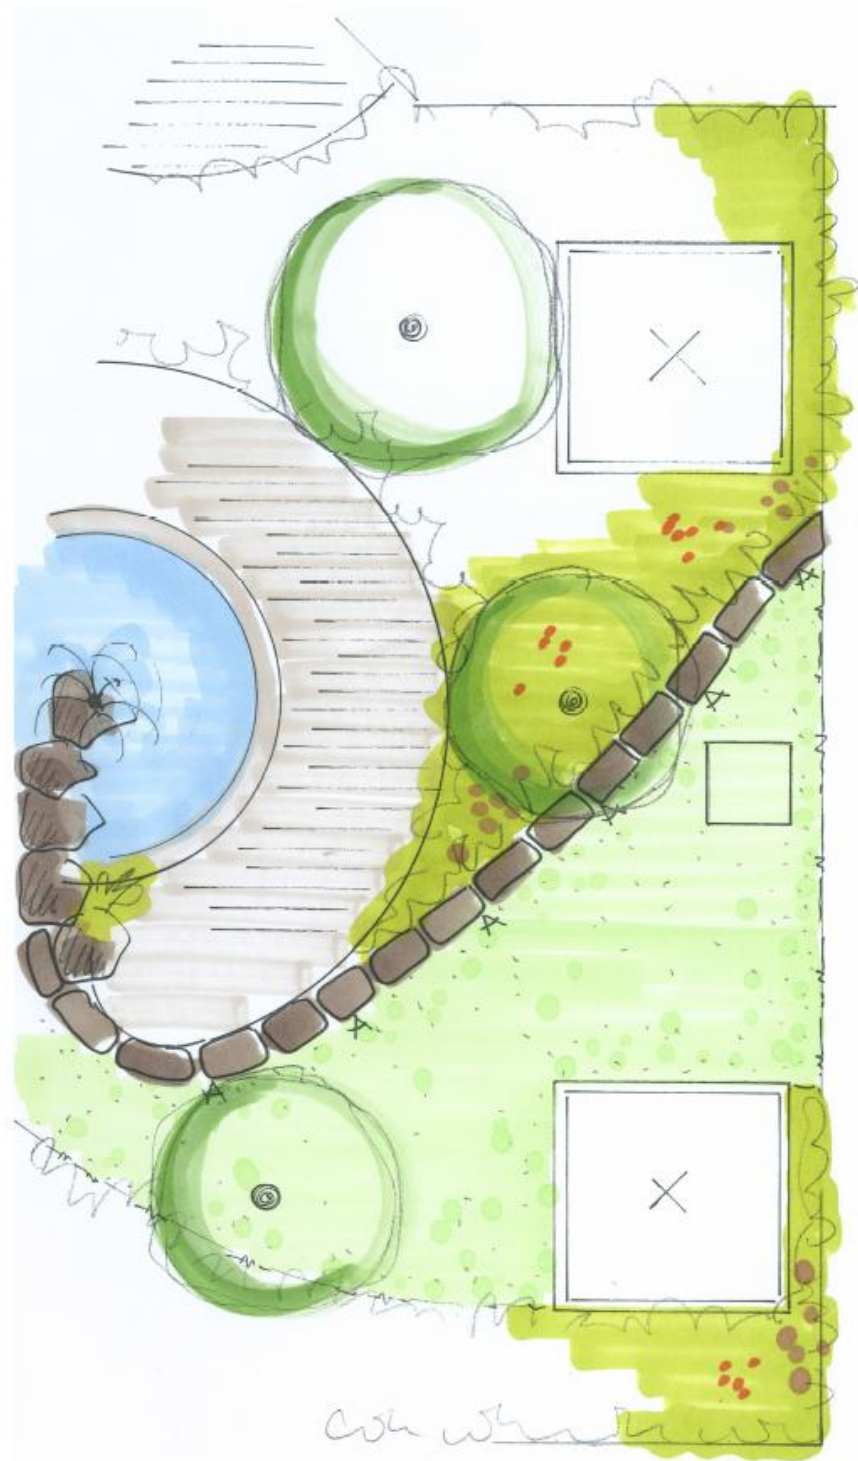

col w...




SKETCH 1:50
26/3/2014

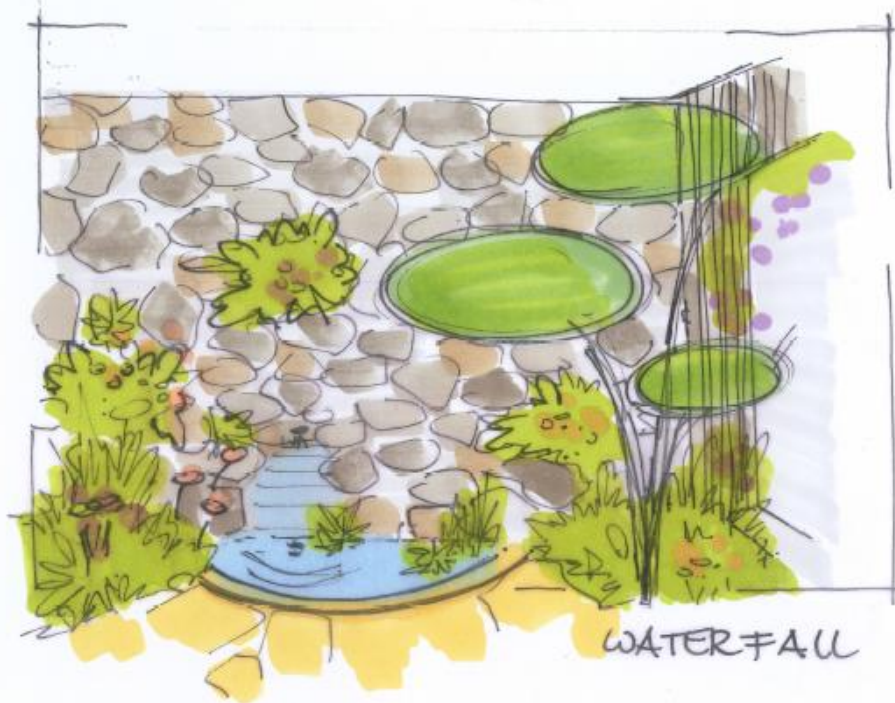

WATERFALL



TV-(GREEN)

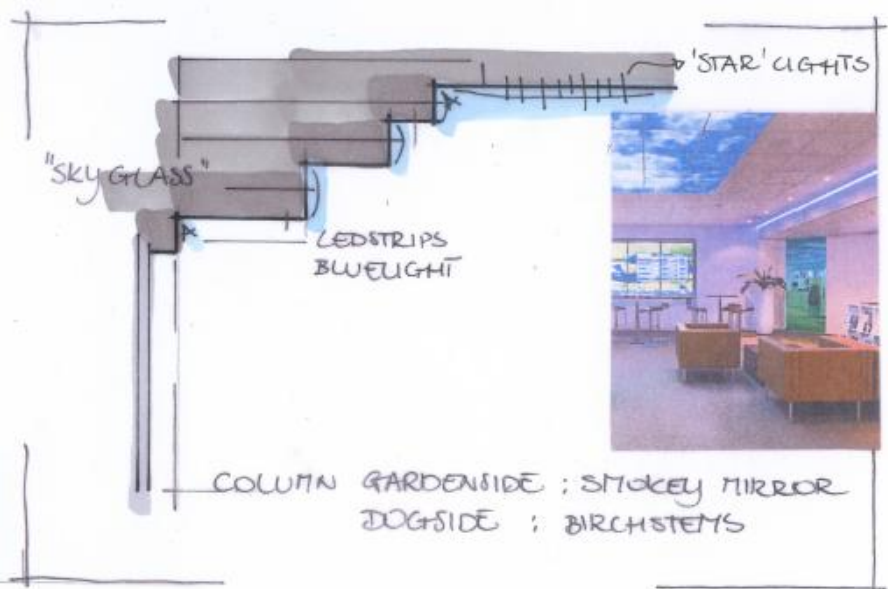

SV



GREENWALL




WATERFALL

MOOD - IMPRESSION



"WALL"

"GARDEN ENLARGMENT"

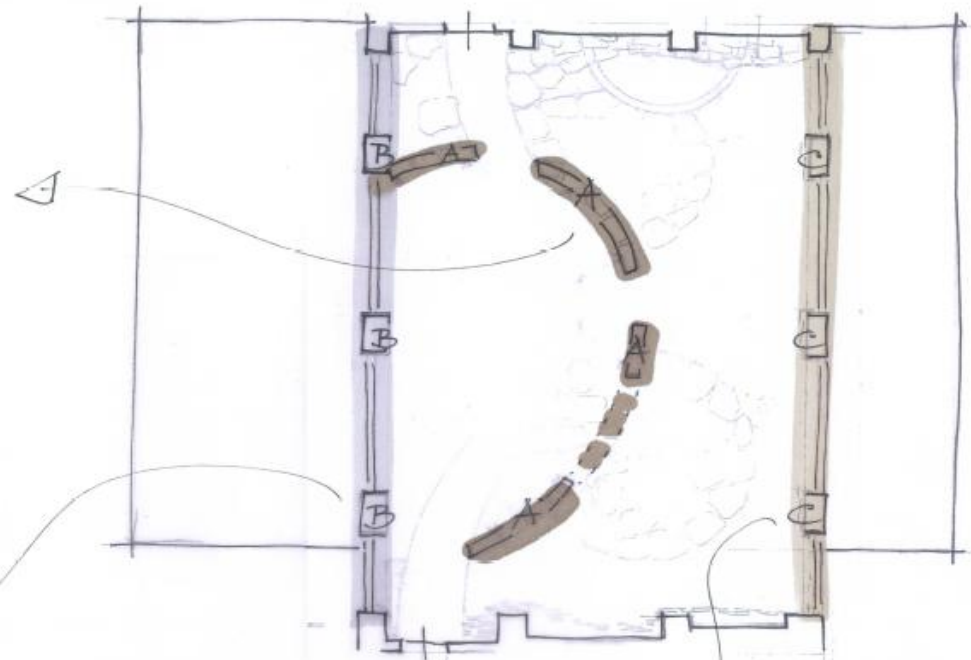

BIRCH TREE - FOREST



'SMOKEY' MIRROR ON THE GARDENWALL
= TRANSPARENT + "ENLARGMENT OF THE WATERGARDEN"



WATERGARDEN - "WALLS"



Signatuur


Herma van der Broek

Signatuur, ontwerp bureau voor tuin en landschap

Conradkade 58, 2517 BR, 's Gravenhage, NL

www.signatuur.eu

info@signatuur.eu

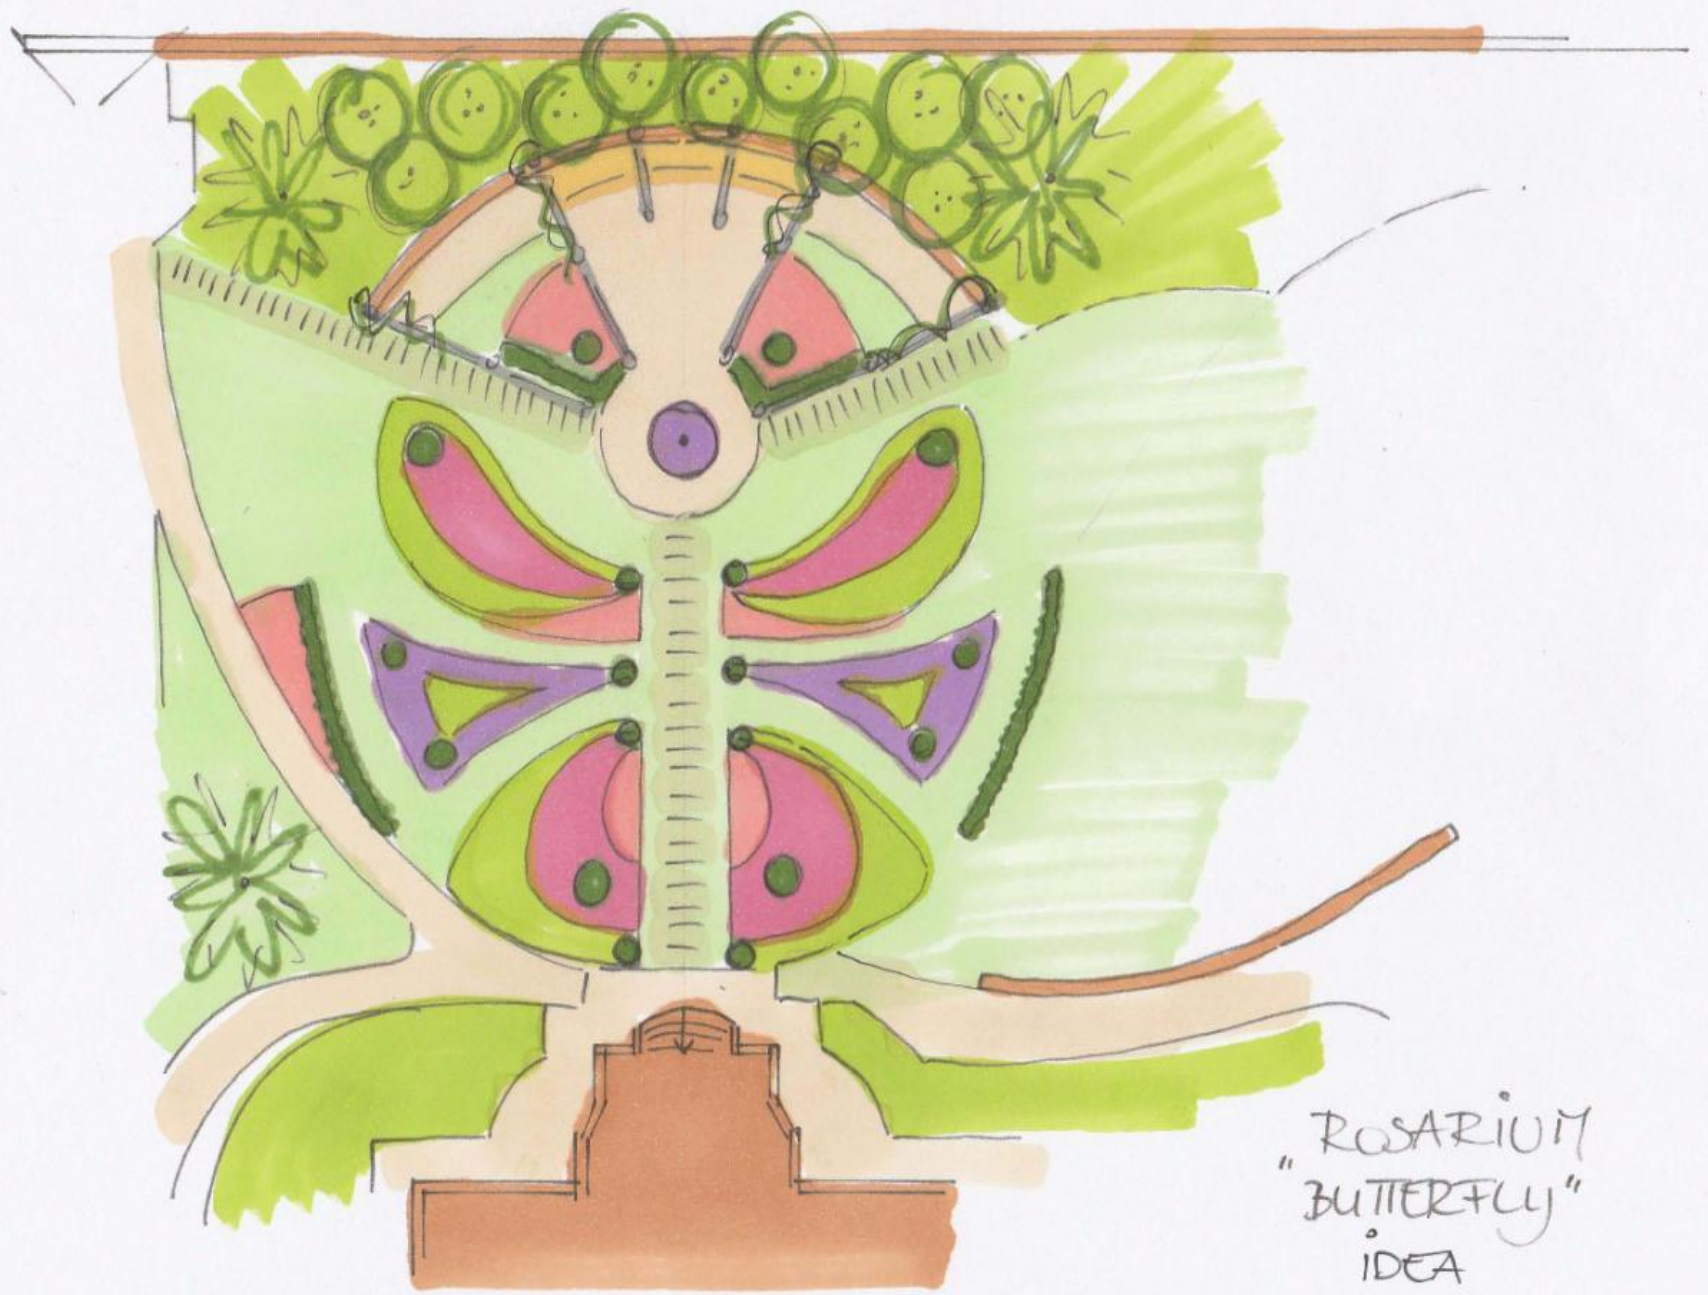

ROSARIUM
"BUTTERFLY"
IDEA